


# ELSINORE TOWN - CULINARY WATER SYSTEM -

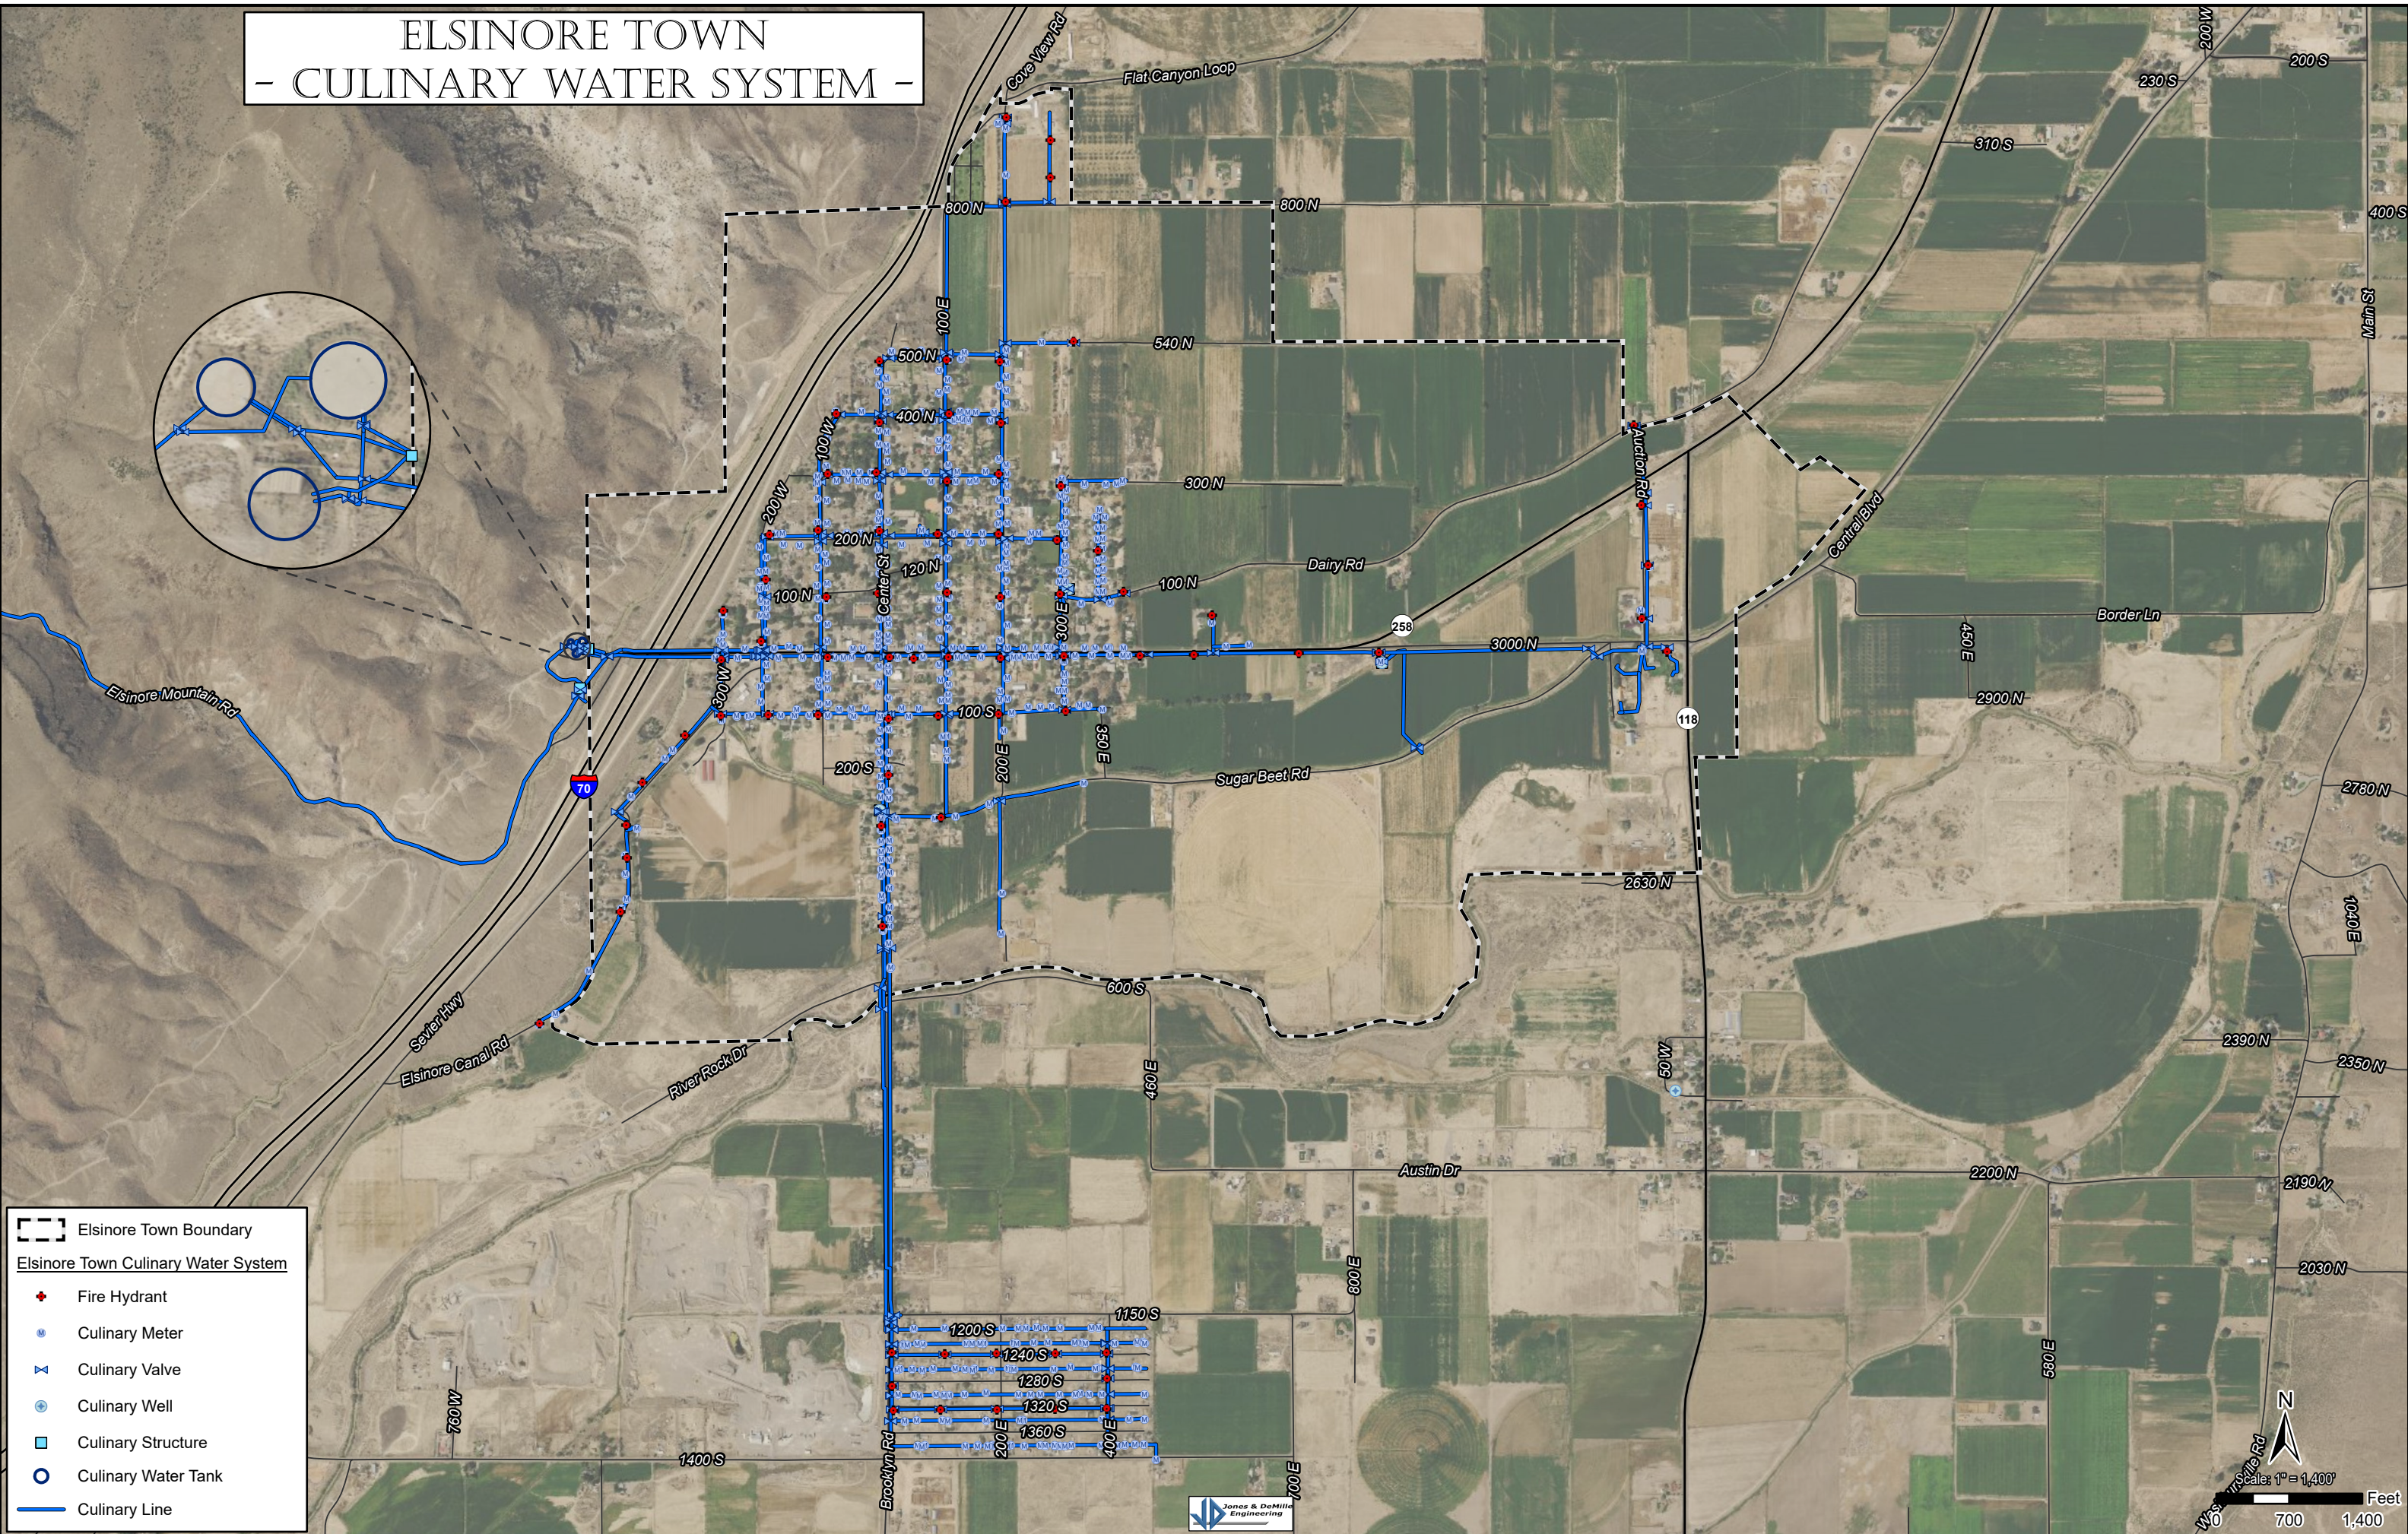

**Legend**

- Elsinore Town Boundary
- Elsinore Town Culinary Water System**
- + Fire Hydrant
- Culinary Meter
- ▴ Culinary Valve
- Culinary Well
- Culinary Structure
- Culinary Water Tank
- Culinary Line



N  
 Scale: 1" = 1,400'  
 Feet  
 700 1,400  
 Map Date: October 28, 2021